


WEST 27TH STREET

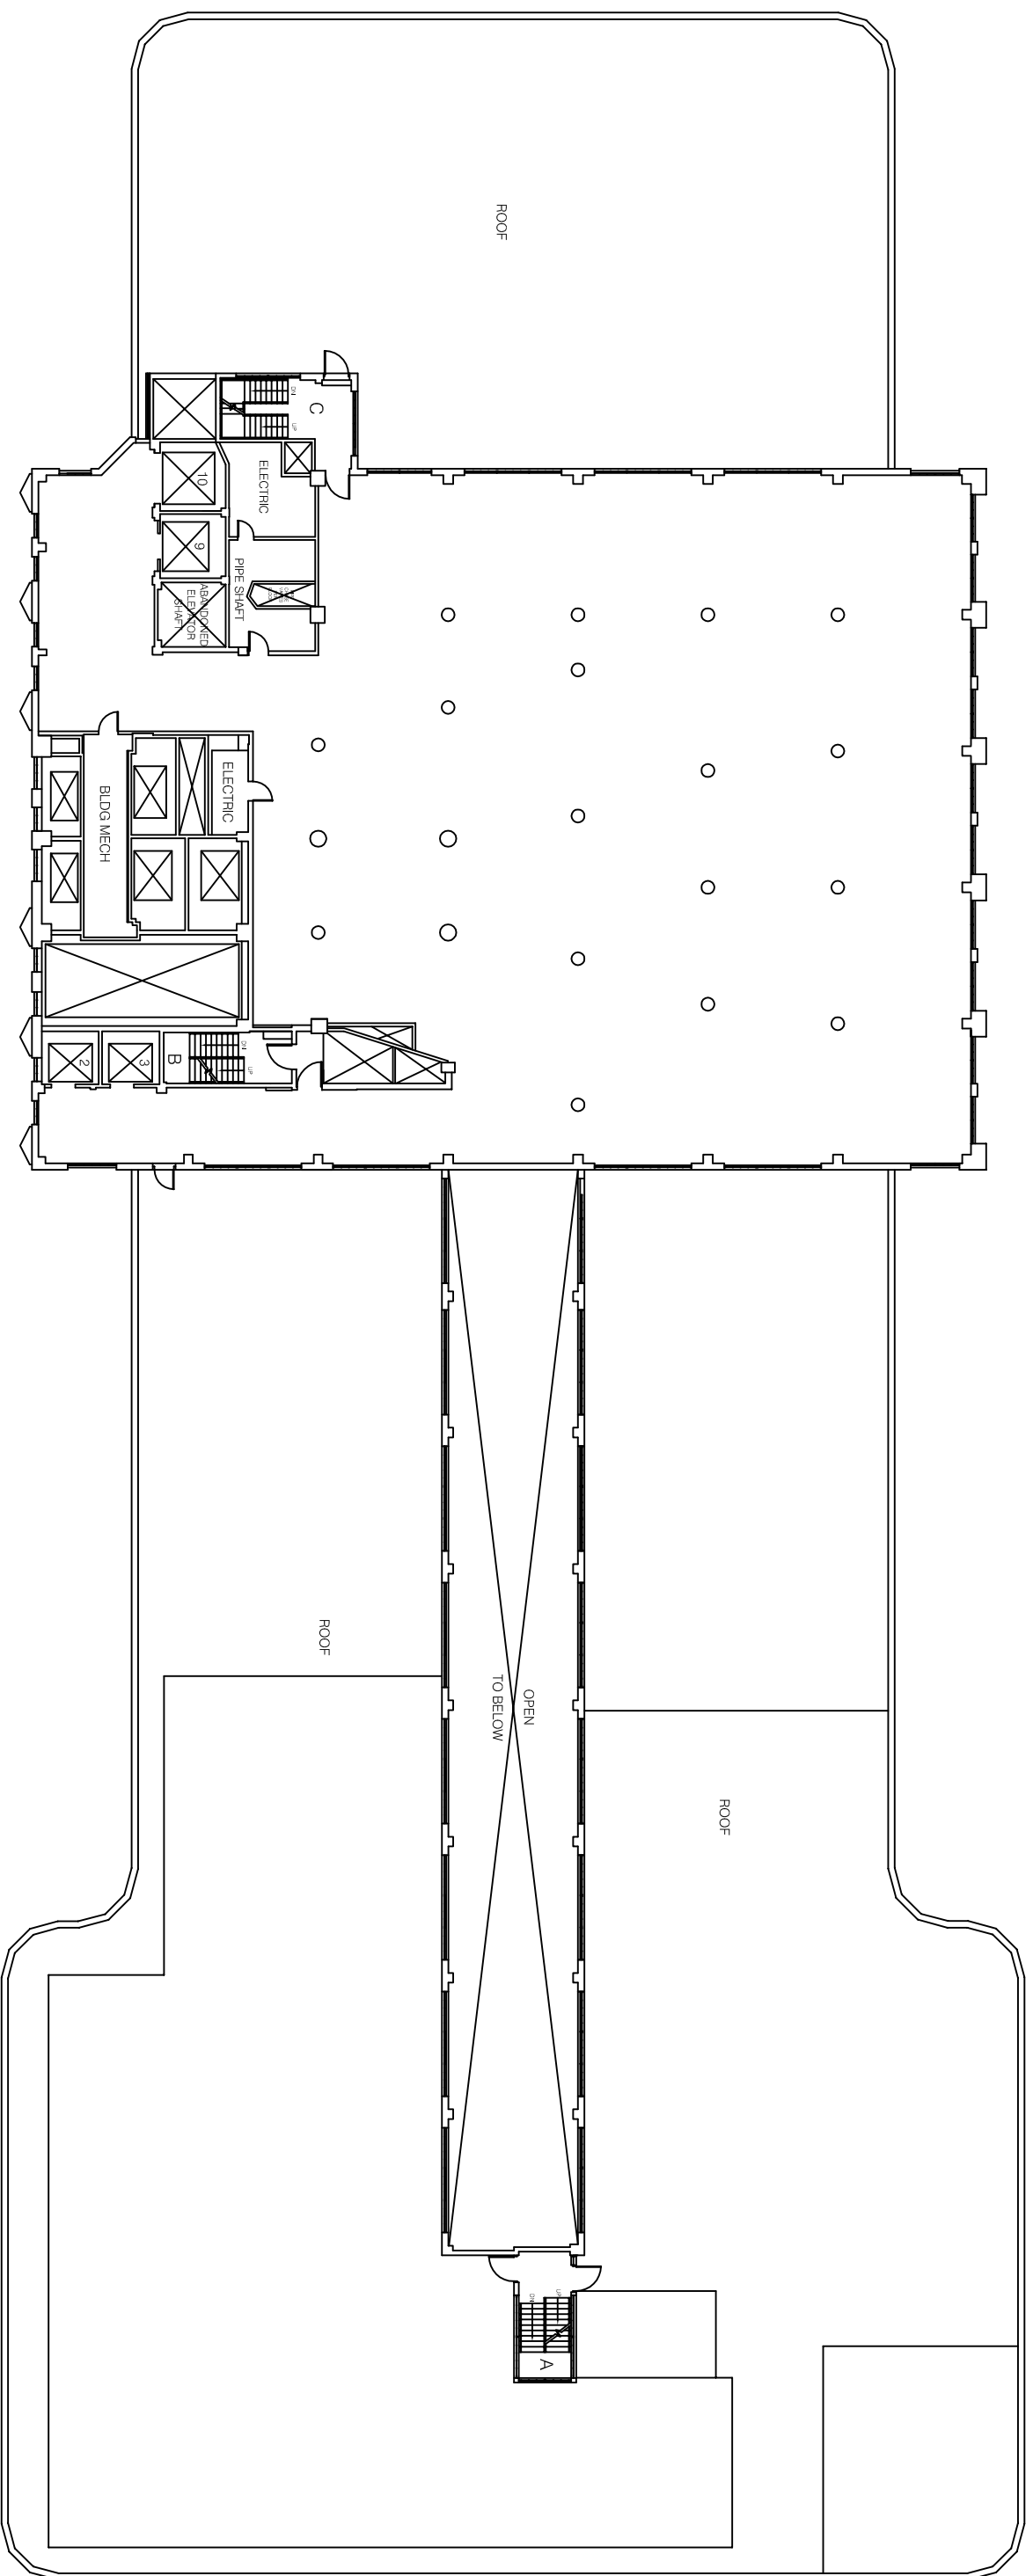

WEST 26TH STREET

11TH AVENUE

19th FLOOR

601 WEST 26TH STREET
NEW YORK, NY

PROJECT LOCATION

S:\Construction\Manhattan\601 W 26th Street\Regional\19th Floor\

FILE NAME

19-19-19.dwg

DATE

May 19, 2014 - 12:21pm

DRAWN BY

tattianese